


- C CONTROLLER
- S SPLICE BOX
- V VALVE
- BV BALL VALVE
- BF BACKFLOW

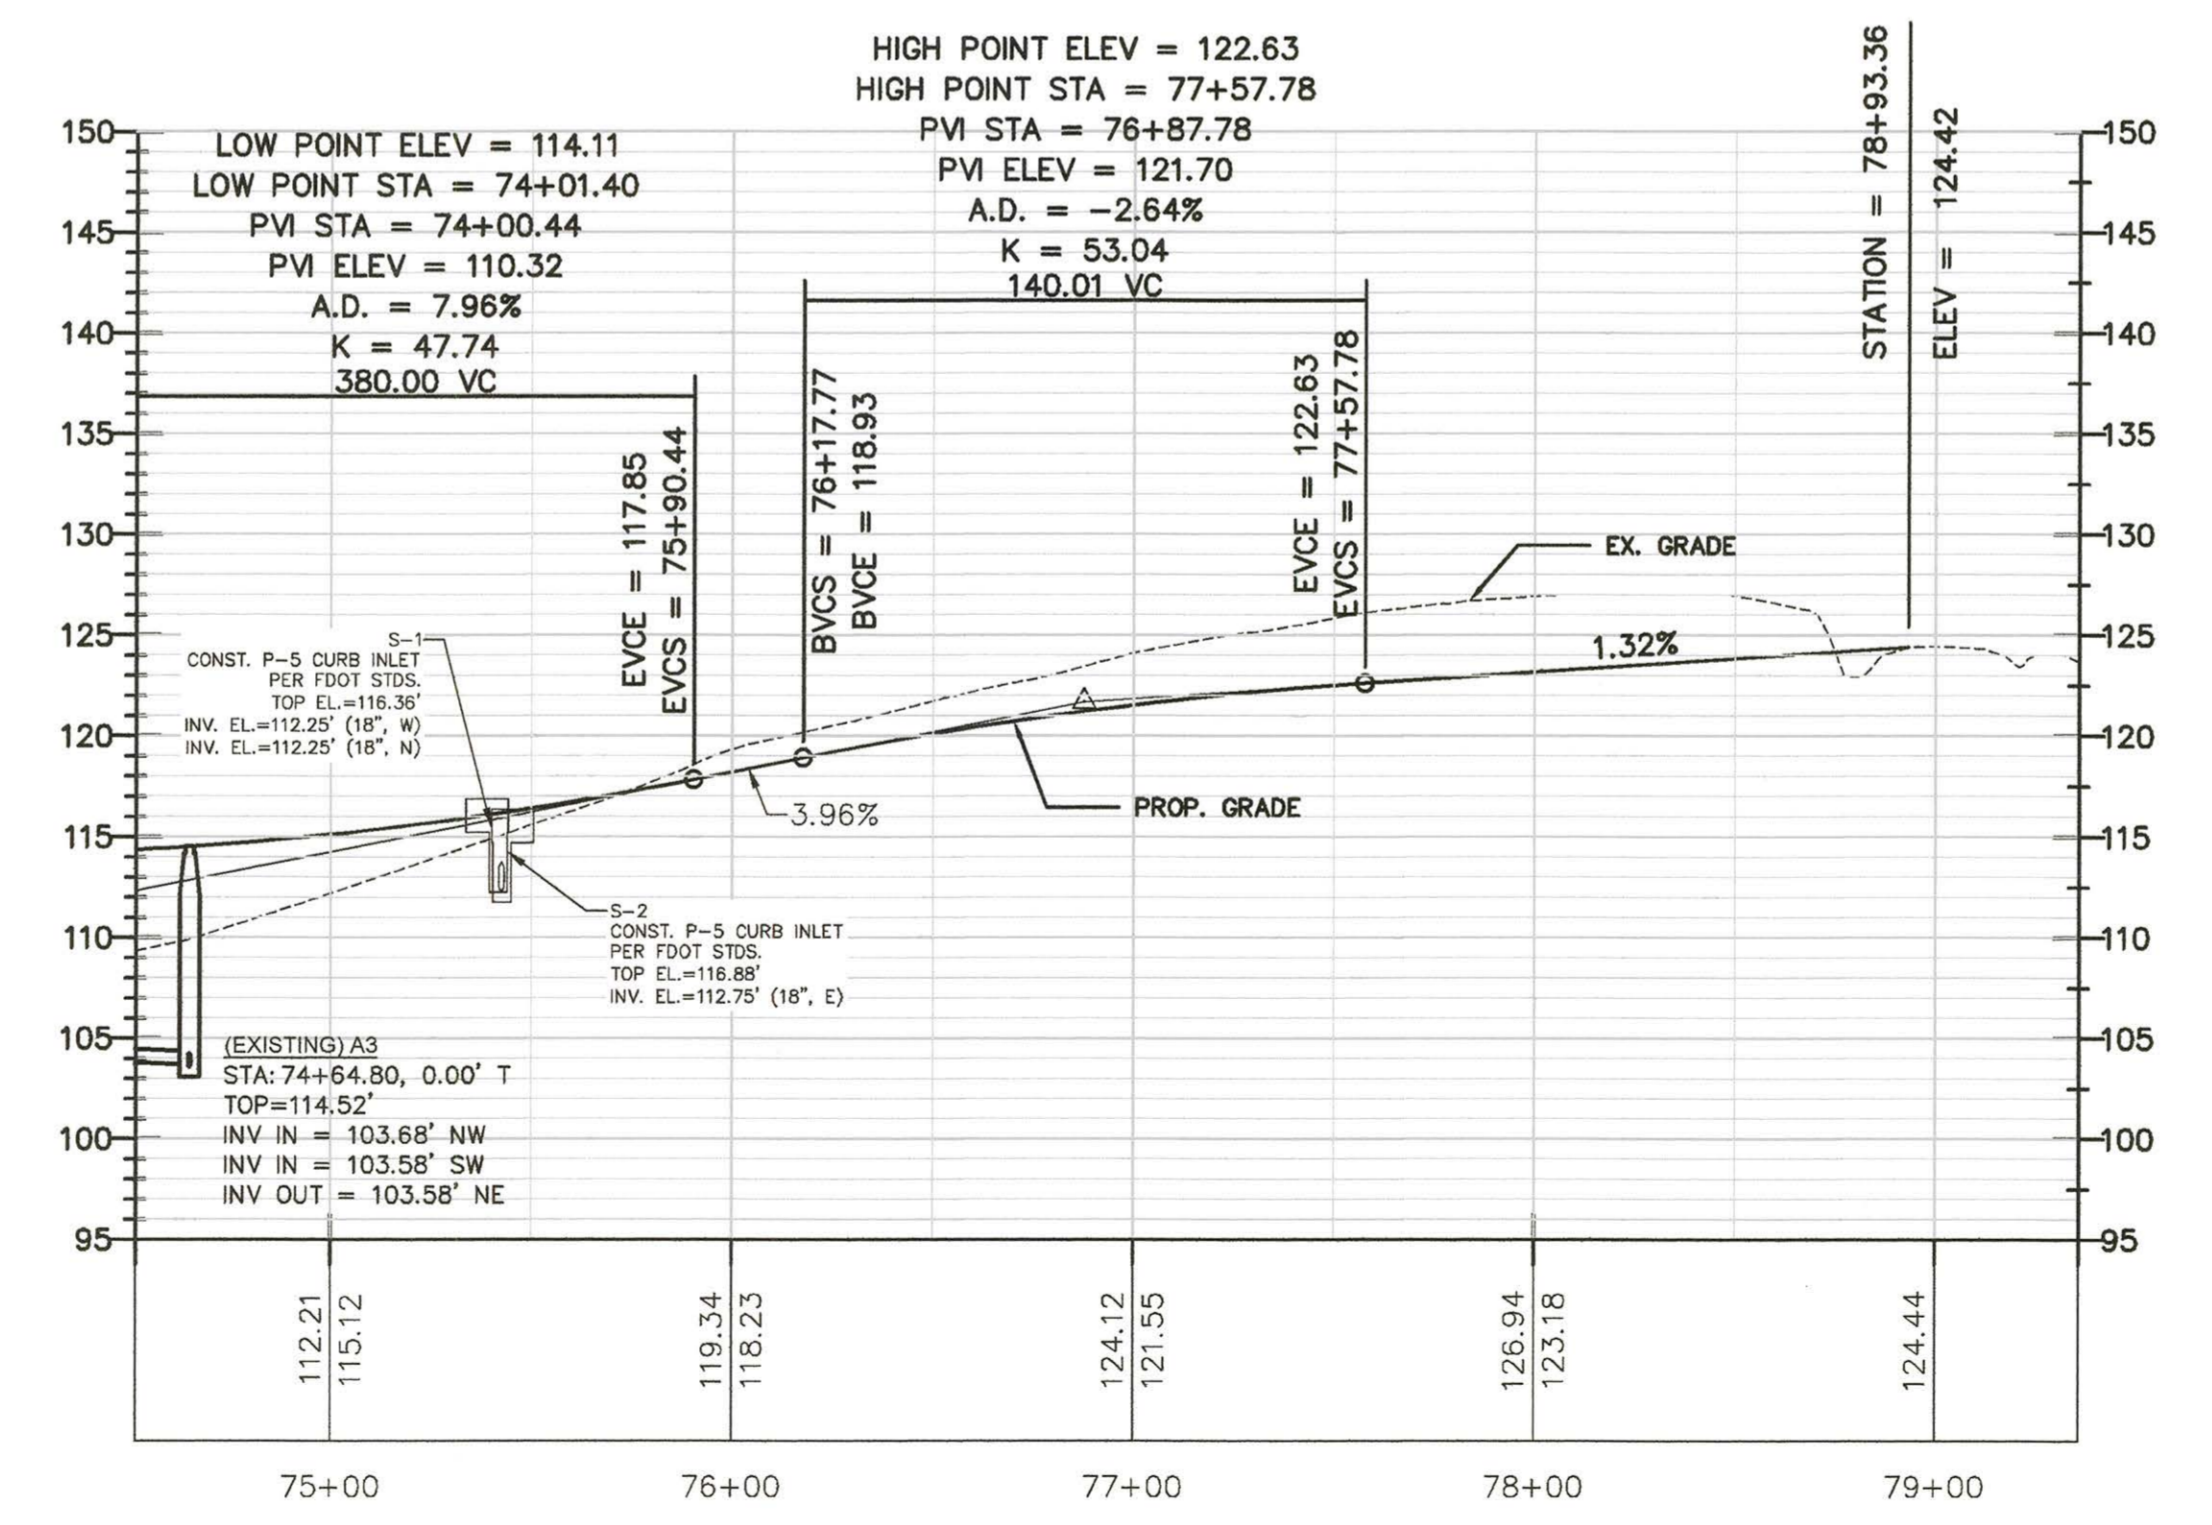

1" = 50' Horizontal  
1" = 10' Vertical

REV.		REVISIONS		REV.	
DATE	#	DESCRIPTION	DATE	#	DESCRIPTION
-	1	-	-	5	-
-	2	-	-	6	-
-	3	-	-	7	-
-	4	-	-	8	-

**PLAN & PROFILE -  
COLD HARBOR DRIVE**

OX BOTTOM THOMASVILLE, LLC.  
OX BOTTOM  
CREST  
LEON COUNTY, FLORIDA  
CHECKED BY: AW DRAWN BY: SS DATE: 6/13/17

**GPI**  
Greenman-Pedersen, Inc.  
1590 VILLAGE SQUARE BLVD  
TALLAHASSEE, FLORIDA 32309  
PH: 850-666-5211 FAX: 850-668-3106  
CERTIFICATE NUMBER 27260

ALAN WISE, P.E.  
PROFESSIONAL ENGINEER NO. 70831  
STATE OF FLORIDA

PROJECT NO.: 2014108.00  
PHASE: I  
SECTION: 28  
TOWNSHIP: 1  
RANGE: 1  
SHEET: 18

Drawing Name: E:\2014\108\00 - Ox Bottom\Drawings\DWG\PLP\PROF-COLD.dwg  
 Plot Date: 6/13/17 10:00 AM  
 User: jason@gsi.com  
 Title: Plan & Profile - Cold Harbor Drive  
 L1Scale=50 L2Scale=50

